



NOVO STANJE
TLOCRT

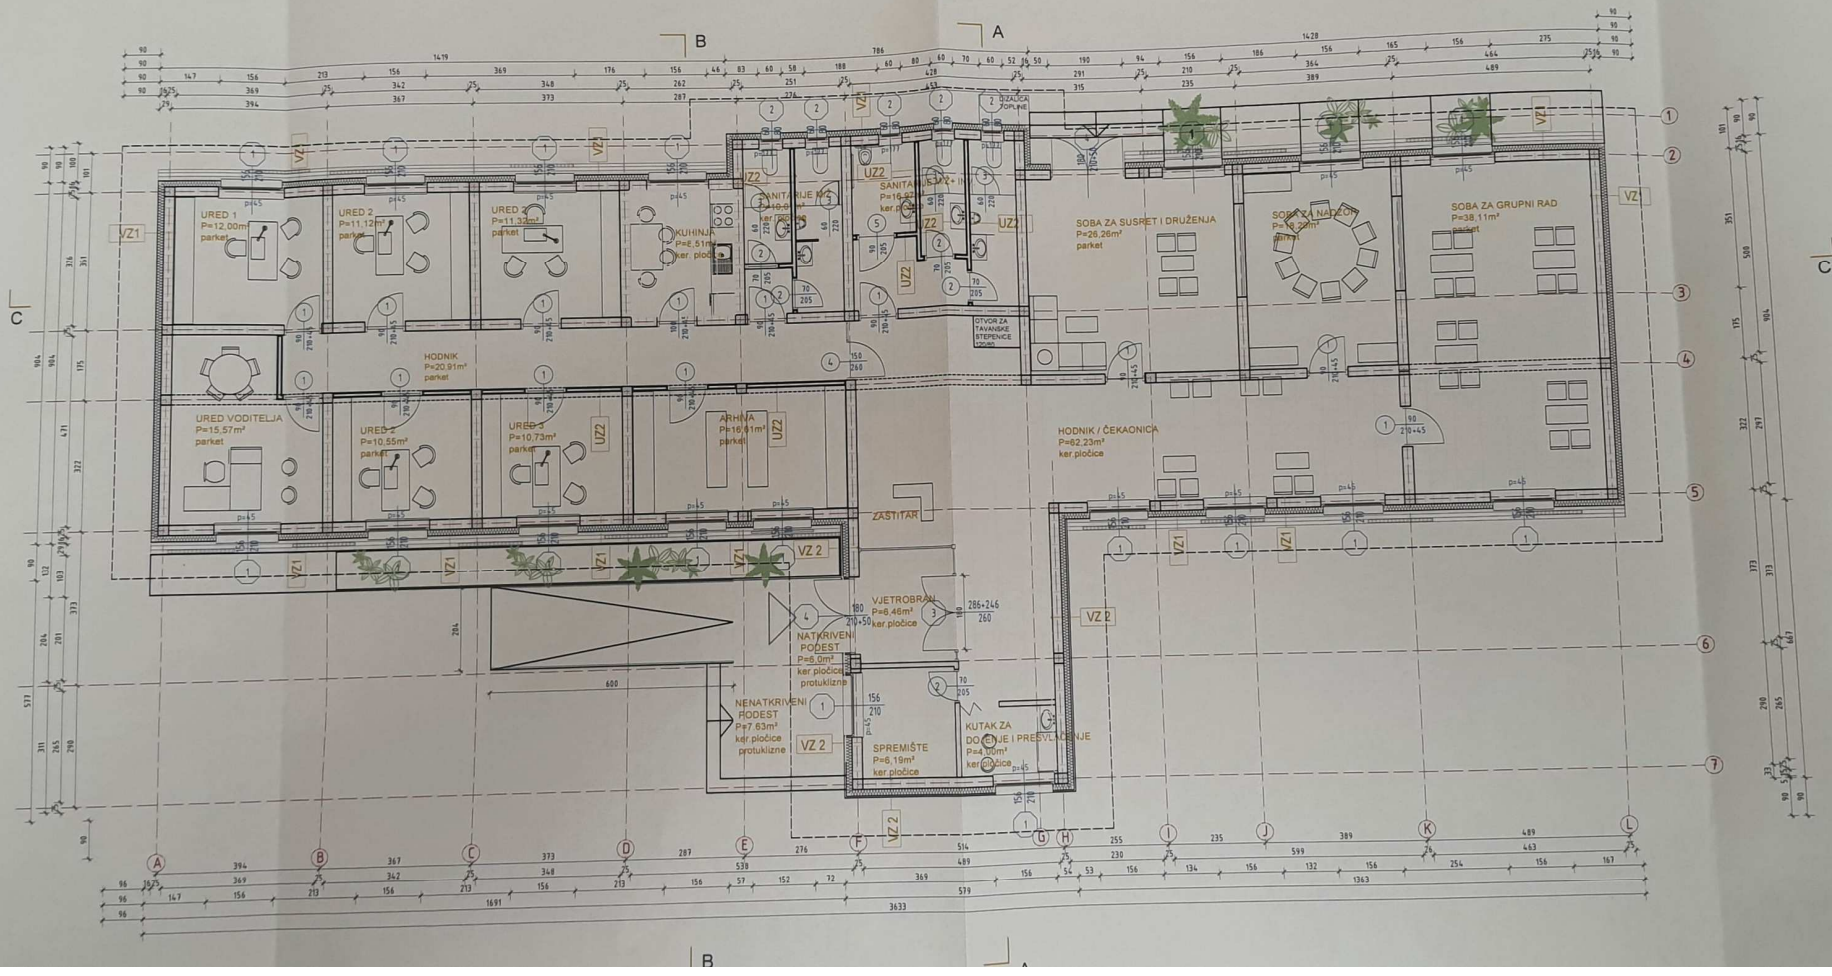

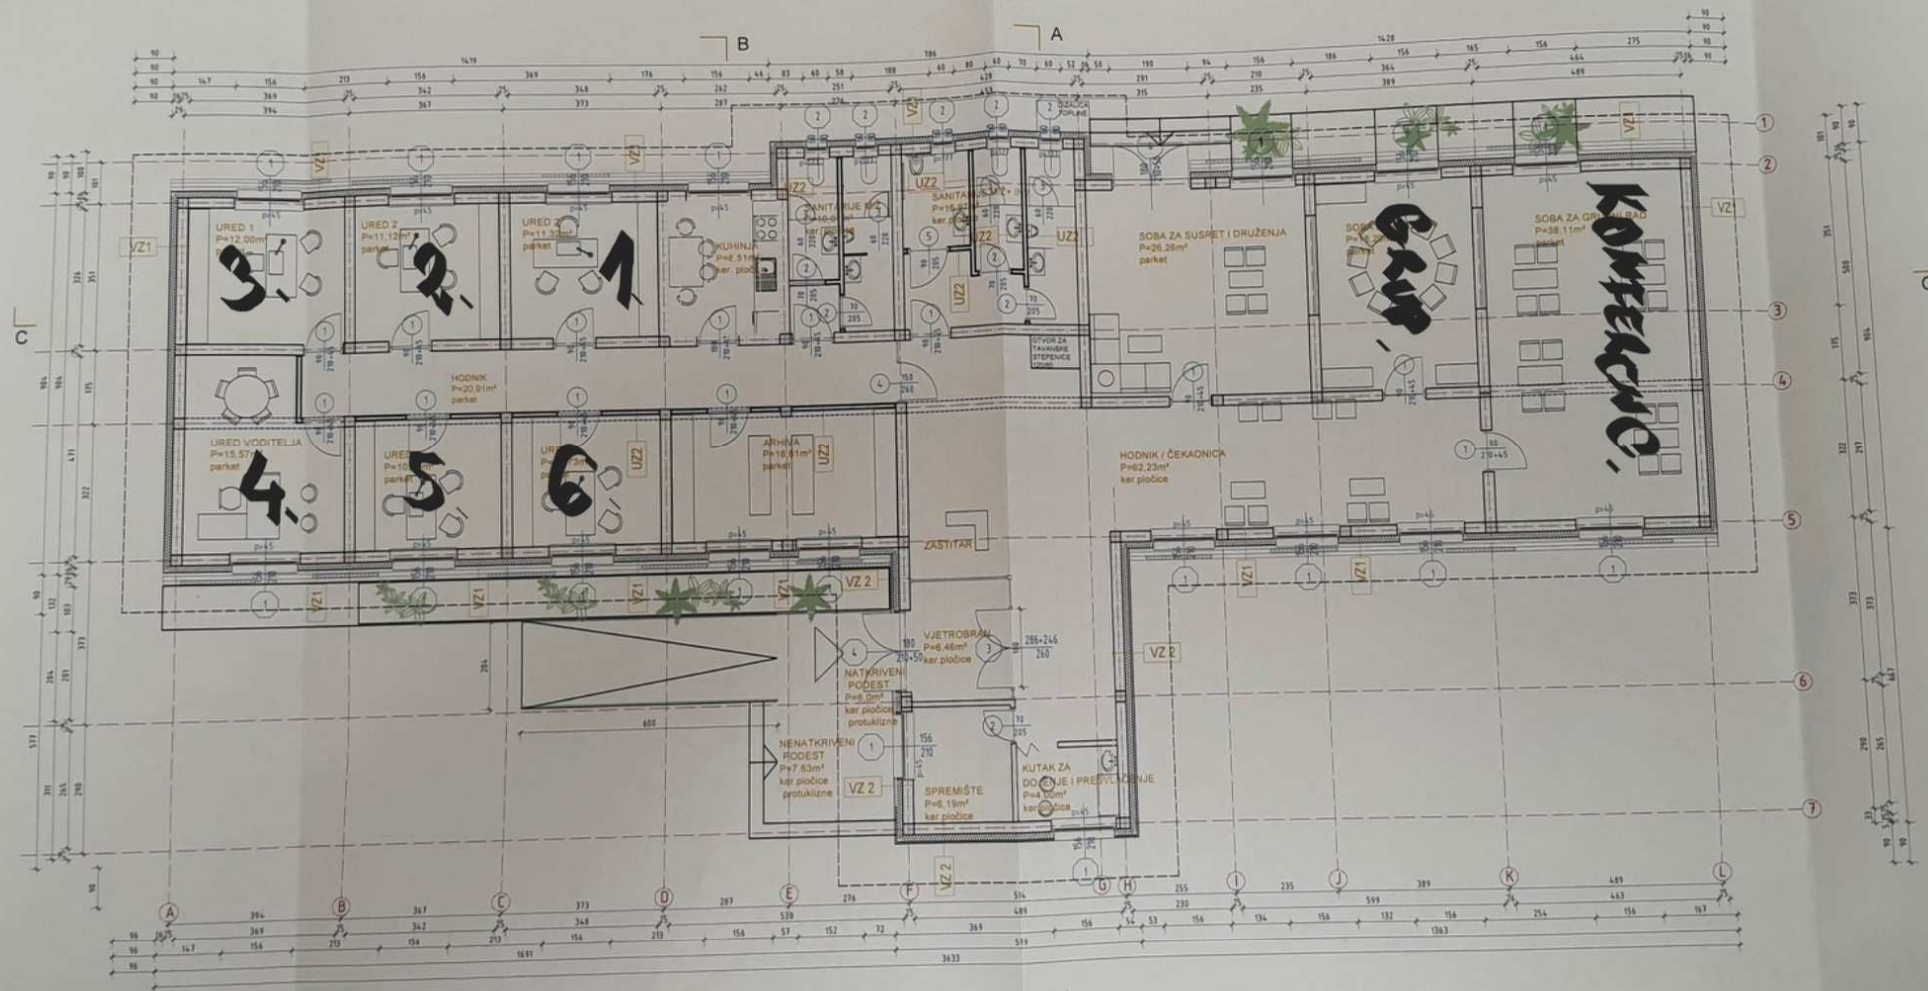

NOVO S
TLOCRT